


1:50

Grupa  
PROJCAD  
www.grupaprojcad.pl

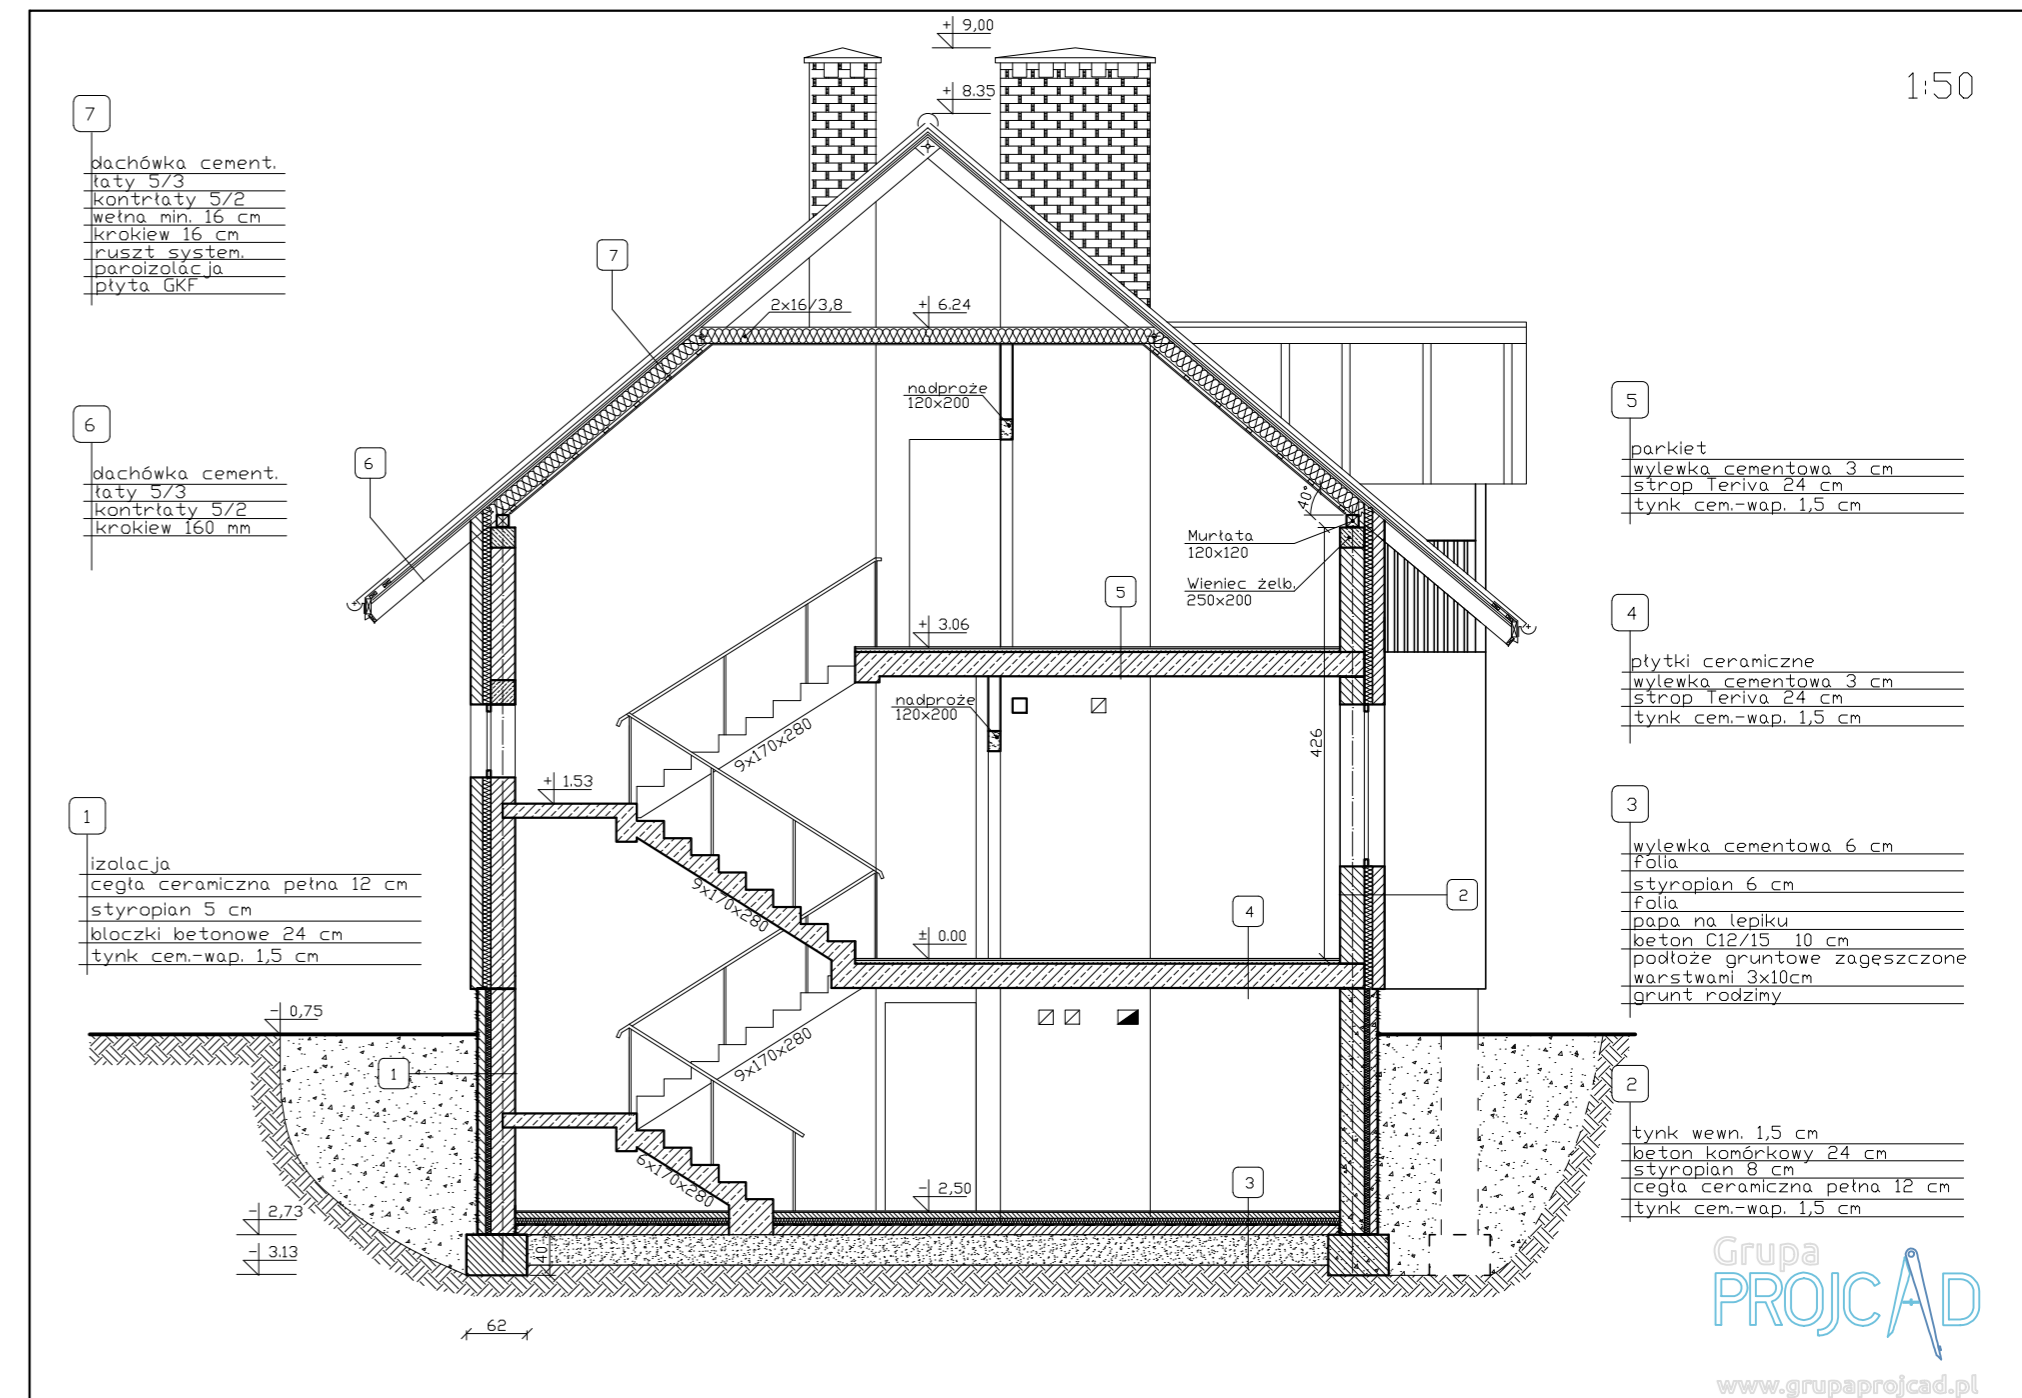

1:50

Grupa  
PROJCAD  
www.grupaprojcad.pl

Zestawienie stolarki drzwiowej

SYMBOL	Dp	Dz1	Dz2	Dz3	D1	D2	Dg
WIDOK							
Wymiary w świetle	S 900	1300	1450	1200	900	900	2500
muru [mm]	H 2050	2050	2010	2010	2050	2050	2350
Wymiary w świetle	S 800	1200	1350	1100	800	800	2100
ościeżnicy [mm]	H 2000	2000	1900	1900	2000	2000	1975
Sposób otwierania	L P	L P	-	-	L P	L P	-
PIWNICA	- 3	-	-	-	-	-	-
PARTER	-	1	-	1	2	1	-
PODDASZE	-	-	-	-	1	1	1
RAZEM	- 3	1	-	1	4	2	2

Zestawienie stolarki okiennej

SYMBOL	O1	O2	O3	O4	Okno dachowe
WIDOK					
Wymiary w świetle	S 900	1500	1800	1100	940
muru [mm]	H 1600	1600	1600	720	1400
Wymiary w świetle	S 865	1465	1765	1065	940
ościeżnicy [mm]	H 1535	1535	1535	635	1400
PIWNICA	-	1	1	1	-
PARTER	2	3	-	1	-
PODDASZE	2	1	2	-	1
RAZEM	4	4	3	2	1

Grupa  
PROJCAD  
www.grupaprojcad.pl